

Interim Sewage Disposal Application and Permit

Garrett County Health Department
Oakland, Maryland 21550
Phone 334-8111
(Grantsville Area Residents 895-5050)

This permit is for an interim individual system. The applicant or any future owner must discontinue use of this individual system and connect to the community system when the community system becomes available.

No. 90

Date 5/24/85

I hereby apply for a permit to construct the following sewage disposal plant:

Nature of plant/septic tank privy _____ other _____ Septic tank-gallons capacity 1000
Of what material constructed Concrete, gravel and pipe Percolation test results: 1 inch 20 minutes.
No. feet of field: Length 355 ft width 2 ft Garbage disposal unit: Yes _____ No
Depth of trenches 2 ft Distance of sewage system from dwelling 10 ft minimum Nearest existing or proposed deep well at least 5 ft shallow well _____ or spring at least 100 ft Nearest adjoining dwelling 200 ft
Plant to serve: Single Family Dwelling House Mobile Home Other _____ No. bedrooms 4 Is building old new
Size of lot .92 acres Source of water supply Proposed well Map No. 50 Parcel No. B13 561
Location of property Murch Hill Road beyond Co. Maintenance
Is permit for new disposal plant yes for reconstruction of old plant _____
Owner of property Michael DiMina Phone number _____
Address of owner PO Box 2472, Clarkburg, U. Va. 26301
Name of person who will construct plant Oliver Nides Phone number _____
Address of same _____

Should the system fail it is agreed that the owner will make any changes deemed necessary by the approving authority.

18016915

Signature of applicant Charles T. Walsh
Address RT 2 Box 45 B McHenry MD Phone 387-9626

Permit void one year from date issued.

Receipt No. 4513 First Permit

This application is hereby approved and permission granted for the construction of this plant. However, trenches must not be filled until inspection has been made and approval granted.

Dr. William W. Pope
Deputy State Health Officer
For Garrett County

Per: Rodney B. Hoffels
Sanitarian

Date: 5/24/85

Receipt No. 4624 Final Permit


Construction is hereby approved and permission granted to backfill and render the plant fit for usage.

Dr. William W. Pope
Deputy State Health Officer
For Garrett County

Per: John E. Cook
Sanitarian

Date: 7/27/85

Each Square Equals 5 Feet

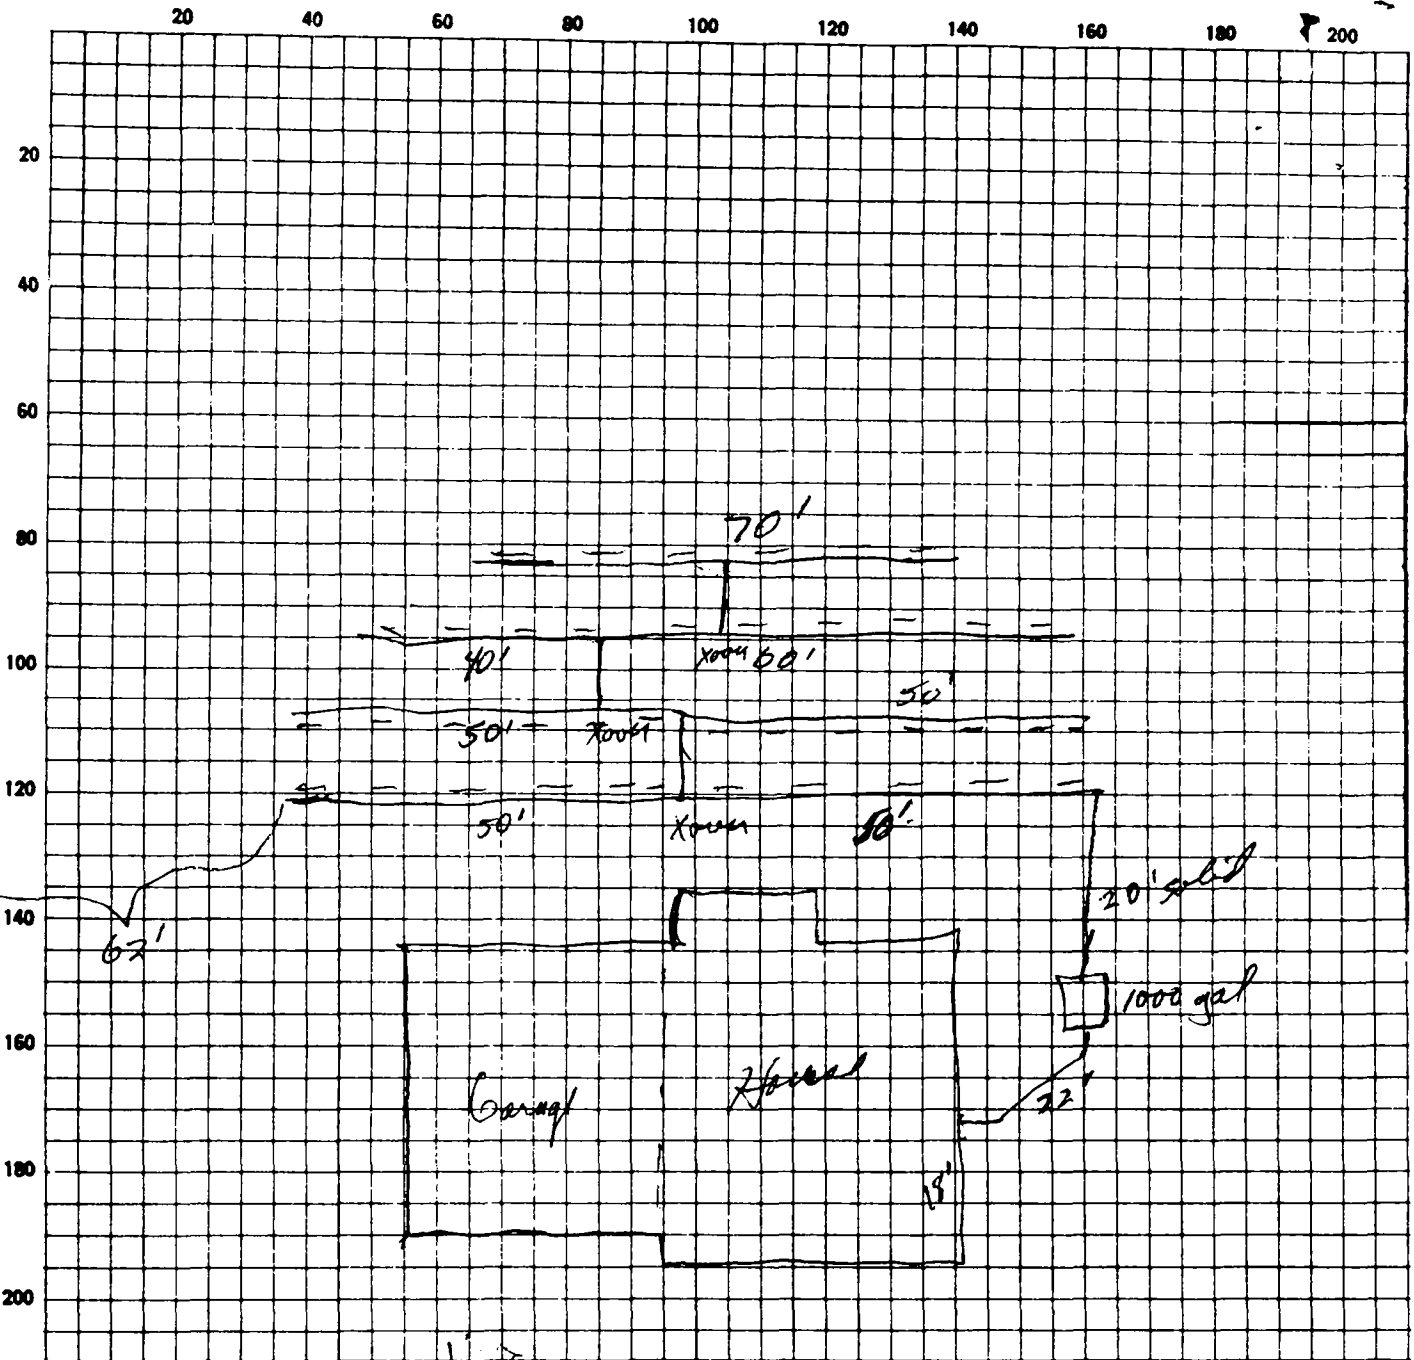

Make a sketch showing property lines (except in cases of farm installation), building location and showing exact location of septic tank, distribution box, irrigation trenches or seepage pits, wells and springs with distance between same. Designate direction of slope, and distance of all nearby sources of water to sewage disposal system.

NOTE: notify the County Health Department at least twenty-four (24) hours before you are ready to cover installation, so inspection can be made to obtain final approval.

Representatives of the County Health Department may make inspections during construction to determine compliance with the Regulations of the State Board of Health and the Local Board of Health. No part of any installation shall be covered until inspected and given final written approval by the County Health Department. Any part of an installation which has been covered prior to final approval shall be uncovered on order of the County Health Department.

Mark Hill Rd.