

REAR PORCH PLAN


INTERIOR TRANSOM ELEVATION

FIRST FLOOR PLAN

1	RIGHT
2	RIGHT

1	RIGHT
2	RIGHT
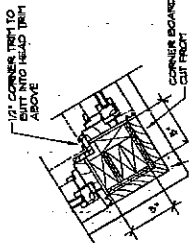


GARAGE PLAN ON SHEET 4


NOTE: FINISH OUT COVER TO BE INSTALLED TO FIN. CLG.

FIRST FLOOR PLAN
 1736 sq. ft.
 FINISH FLOOR - 2848 sq. ft.
 GARAGE & STORAGE - 318 sq. ft.

A	CE	1	2	
---	----	---	---	---	---	---	---	---	---	---	----	----	-----

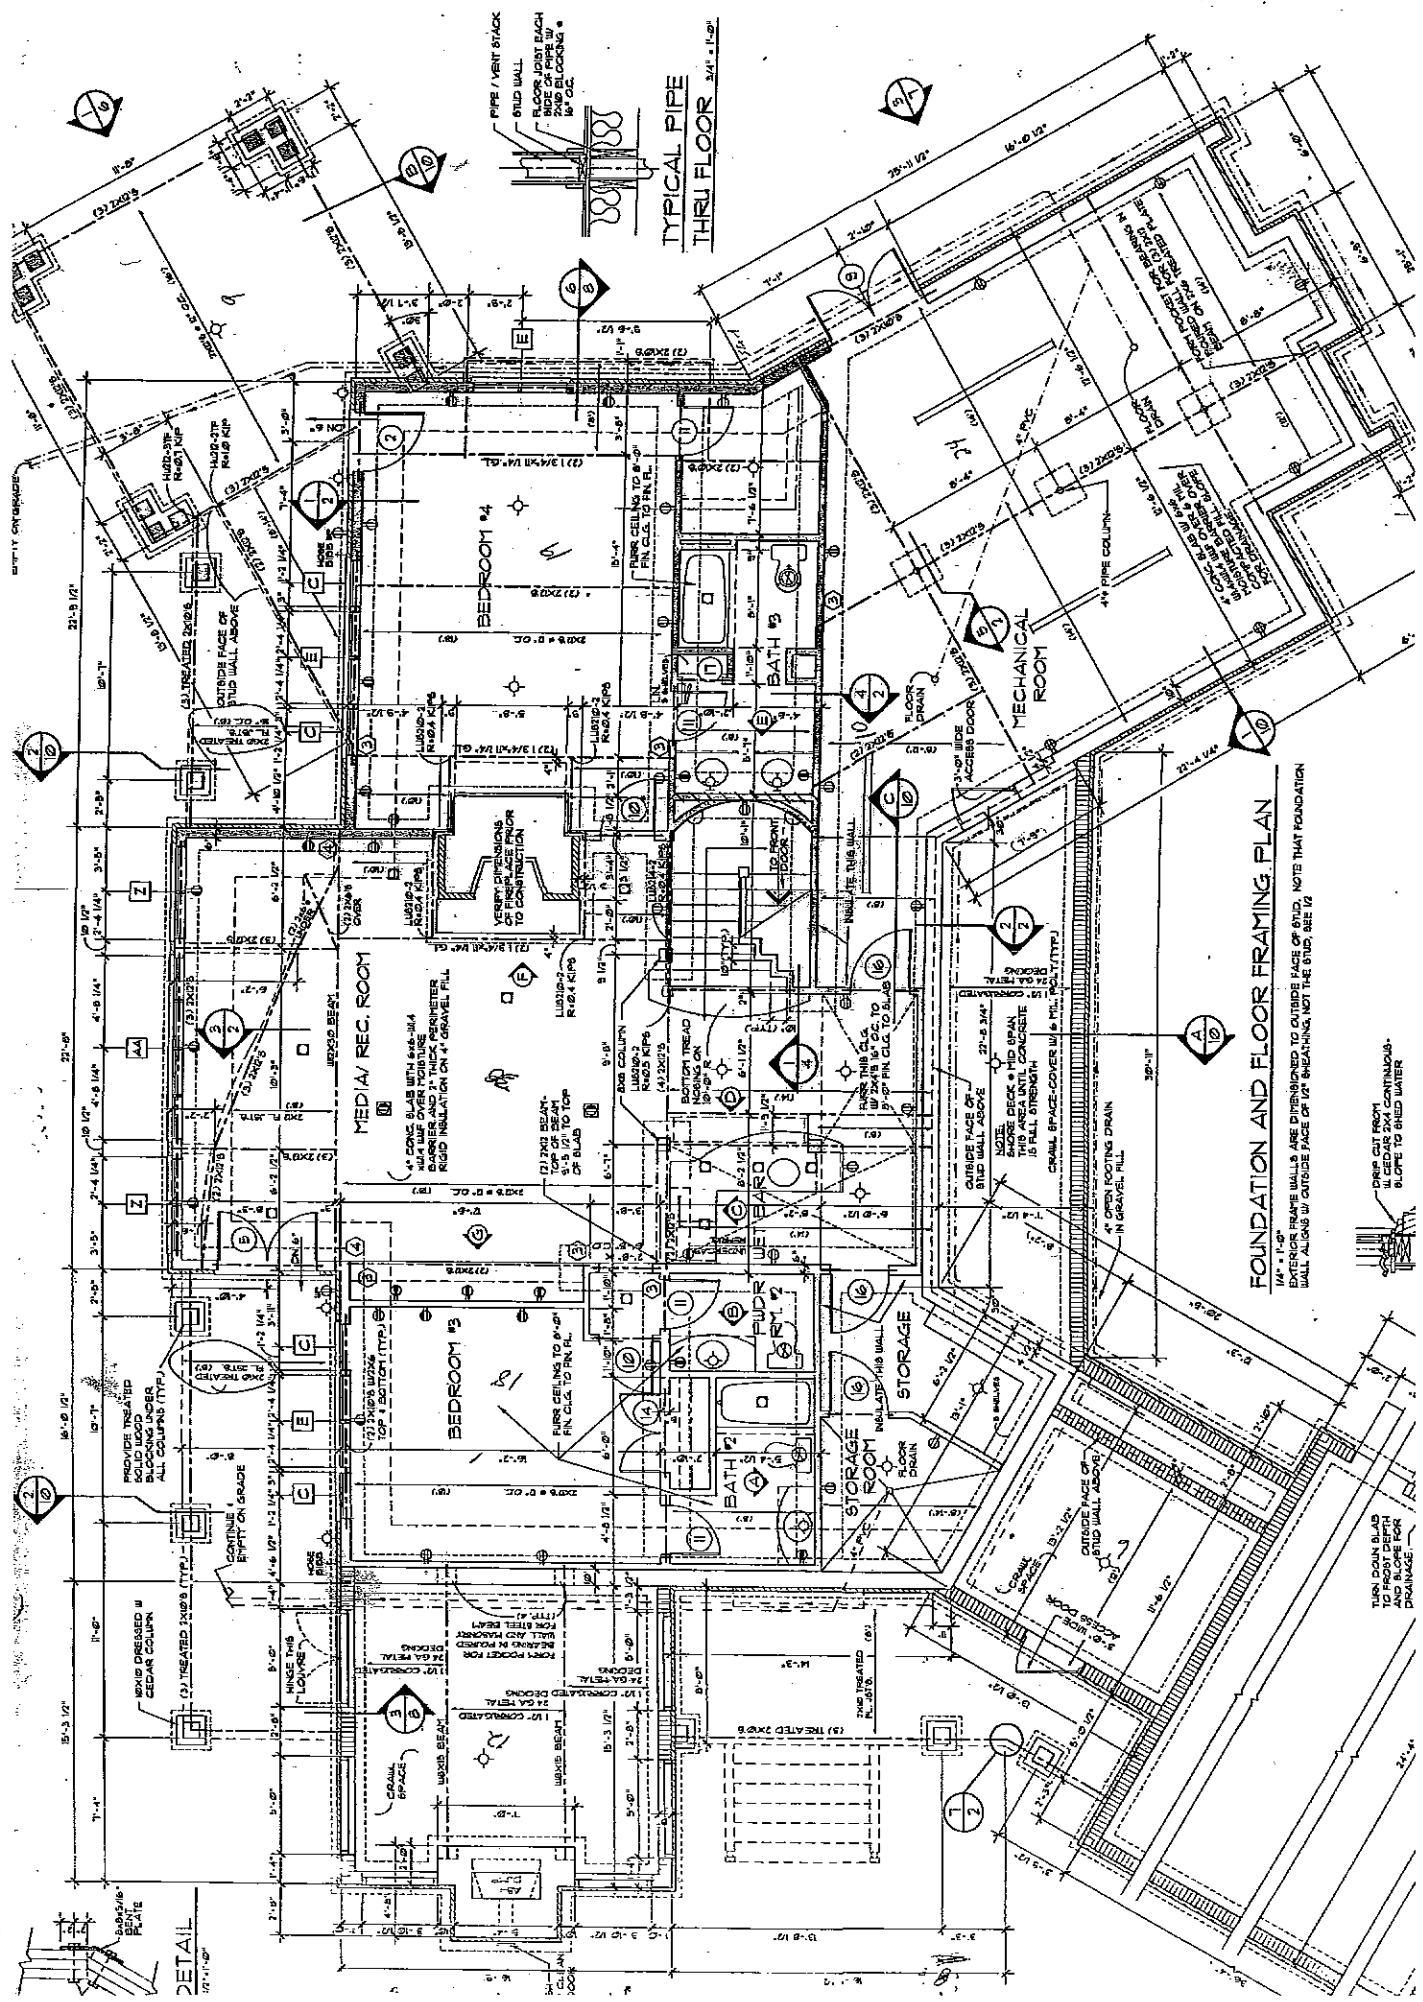

FOUNDATION AND FLOOR FRAMING PLAN
 1/4" = 1'-0"
 EXTERIOR FRAME WALLS ARE DIMENSIONED TO OUTSIDE FACE OF STUD. NOTE THAT FOUNDATION WALL ALONG W/ OUTSIDE FACE OF 12" SHEATHING, NOT THE STUD, SEE 12

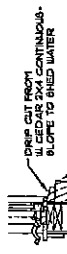



4" OPEN FOOTING DRAIN IN GRAVEL FILL

4" OPEN FOOTING DRAIN IN GRAVEL FILL

